




ORIENTAL PARADE

Area of encroachment to be excluded from title

Area of encroachment to be excluded from title

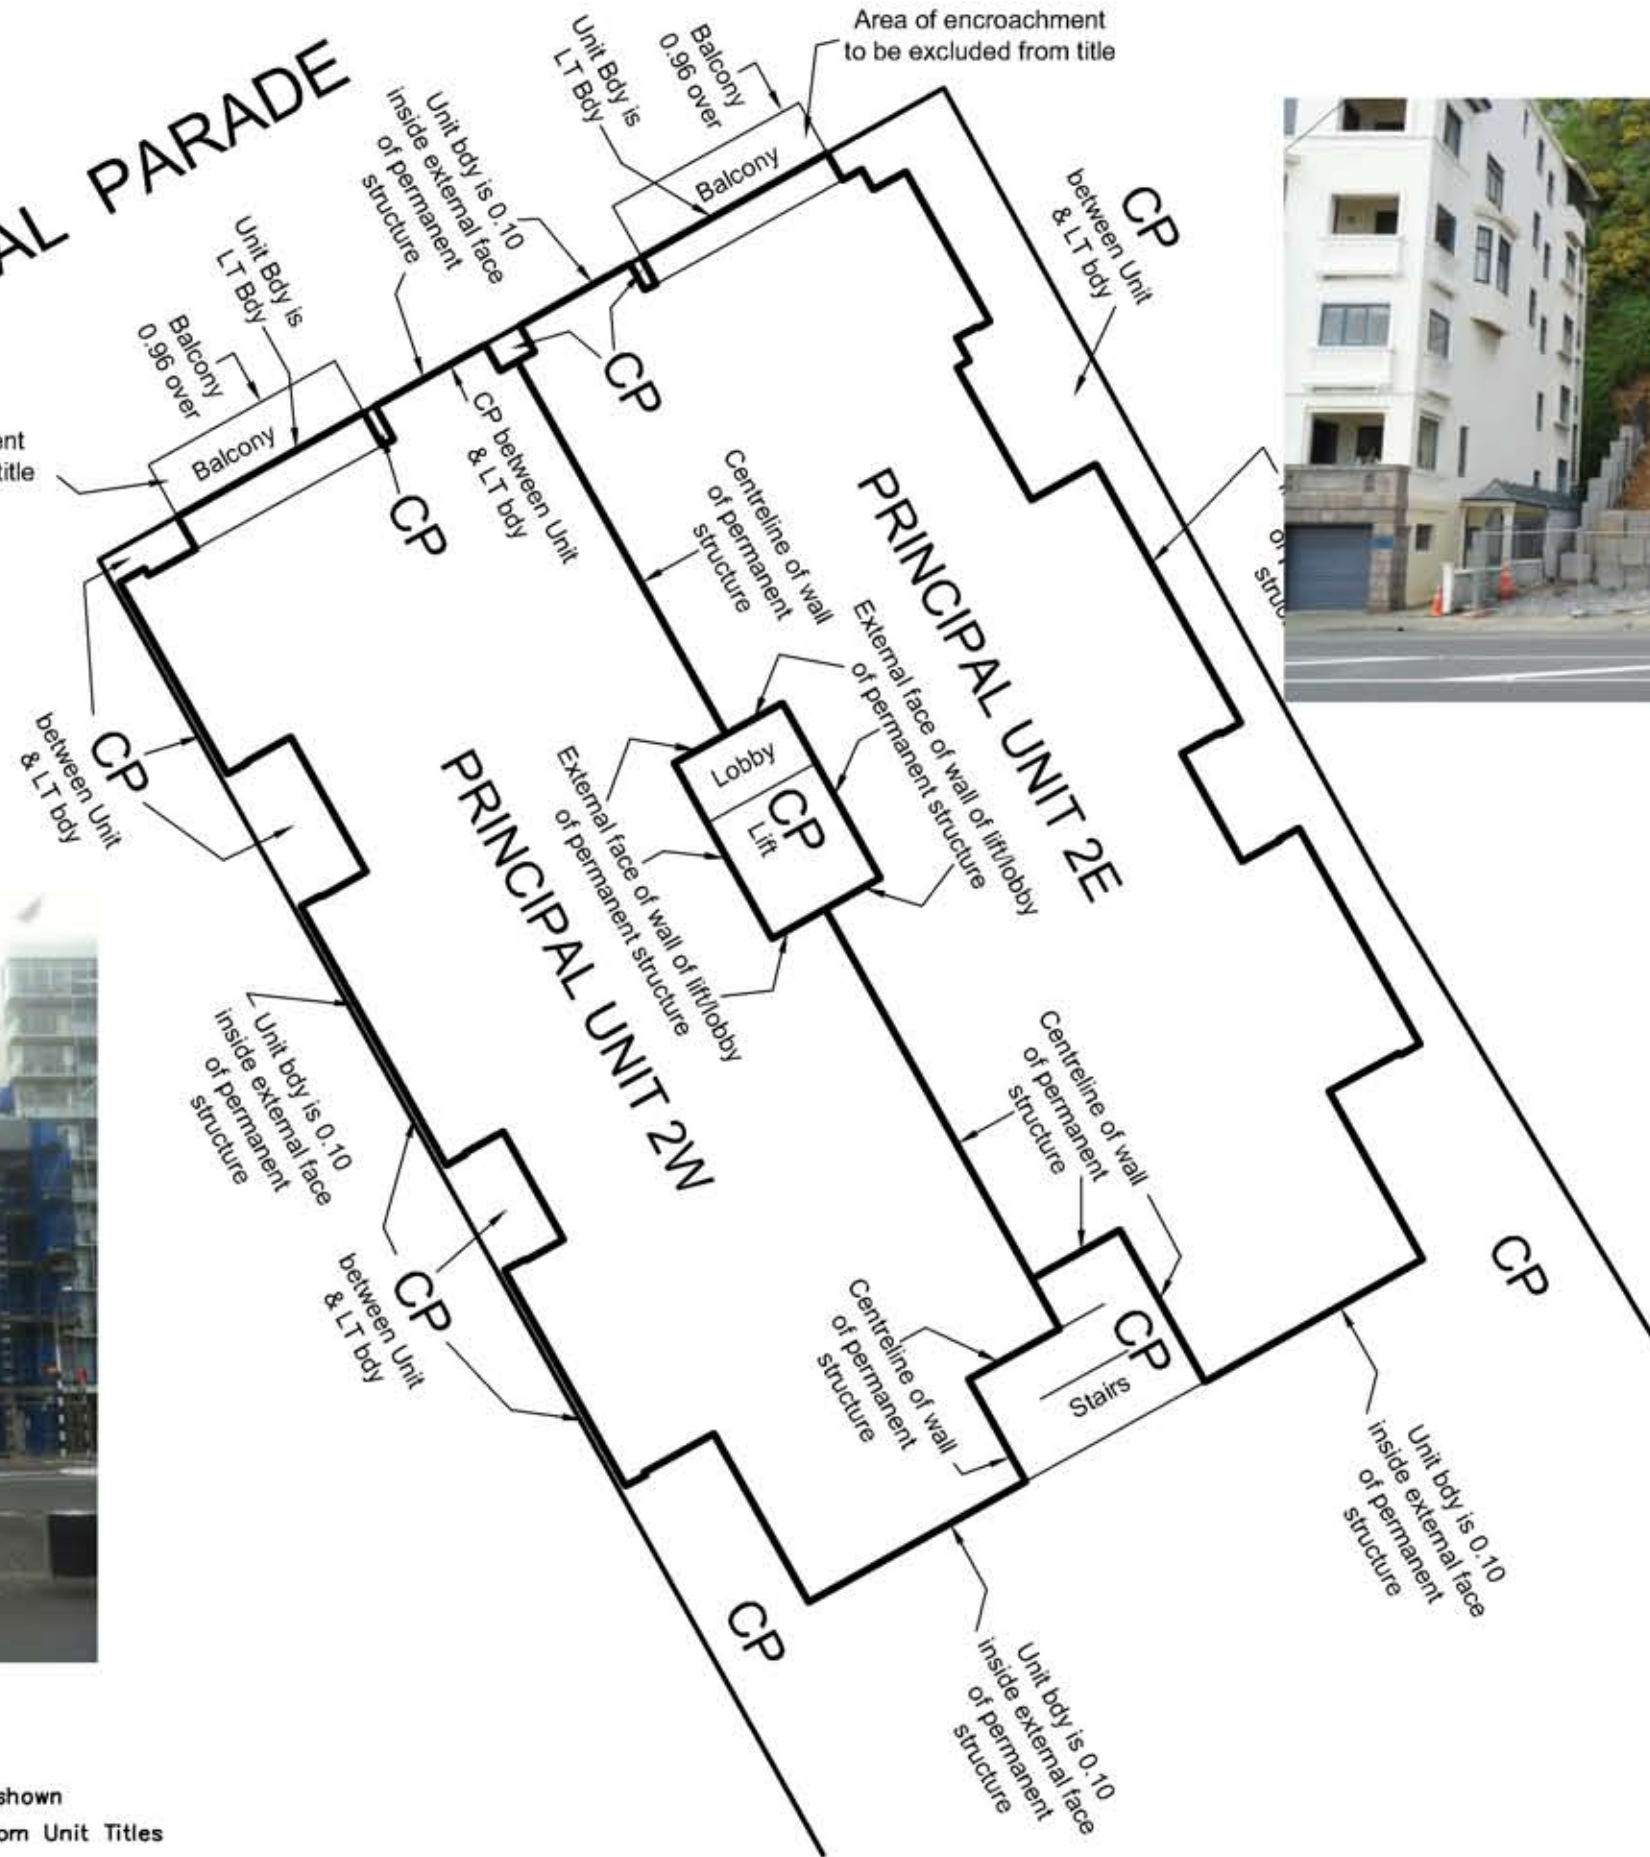

NOTES :

- 1) C.P. = Common Property
- 2) Ext Unit = Extension of line of Unit
- 3) All Units are single storey unless otherwise shown
- 4) Balconies on road reserve to be excluded from Unit Titles
- 5) External framing & cladding is the responsibility of the Body Corporate

LEVEL 2

LAND DISTRICT: WELLINGTON

UNITS ON LOT 1 DP 84920

TERRITORIAL AUTHORITY : WELLINGTON CITY COUNCIL
 SURVEYED BY : WIGLEY & ROBERTS LTD.
 SCALE : 1 : 150 (A3) DATE: NOVEMBER 2011

SHEET 5 of 11 FILE: 9096 A1.03 dwg

DP 435988